



GL4-9-3 Supplementary Guidelines (Type B), 20 July 2023 Facade Sign Installation Area

- The load capacity is given in C-022 (30 kg/m² for decoration base materials) and C-024 (50 kg/m for eaves supporting materials) of the Guideline for Type B.
- Loads must be distributed so that they are not concentrated on one or two decoration bases by fixing with more than three decoration base materials or adding eaves supporting materials.
- Each plot boundary line assigned for the Official Participants is marked on the exterior wall surface. A clearance of 0.4 m from the plot boundary line on the exterior wall should be required.

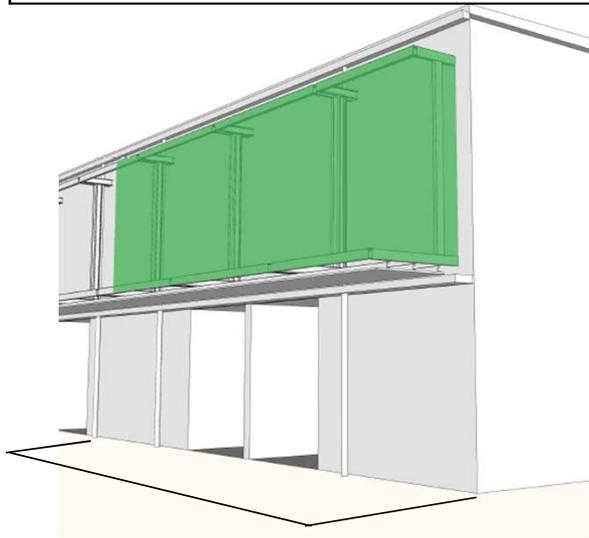

Assigned plot boundary lines

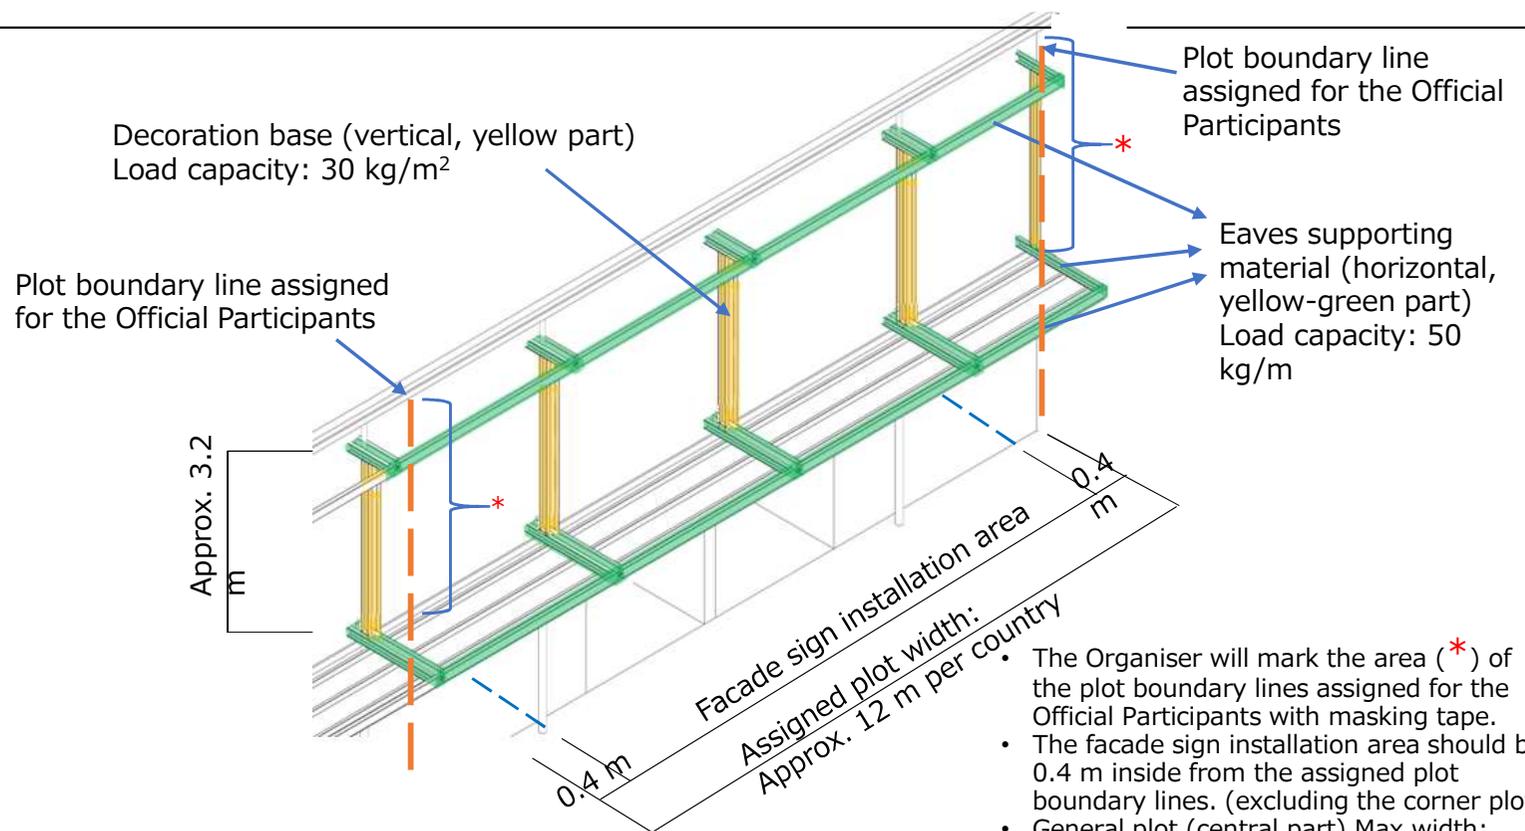

- The Organiser will mark the area (*) of the plot boundary lines assigned for the Official Participants with masking tape.
- The facade sign installation area should be 0.4 m inside from the assigned plot boundary lines. (excluding the corner plot)
- General plot (central part) Max width: Approx. 11.2 m
- Corner plot (gable end) Max width: Approx. 11.6 m