


調査位置平面図

S=1:4000

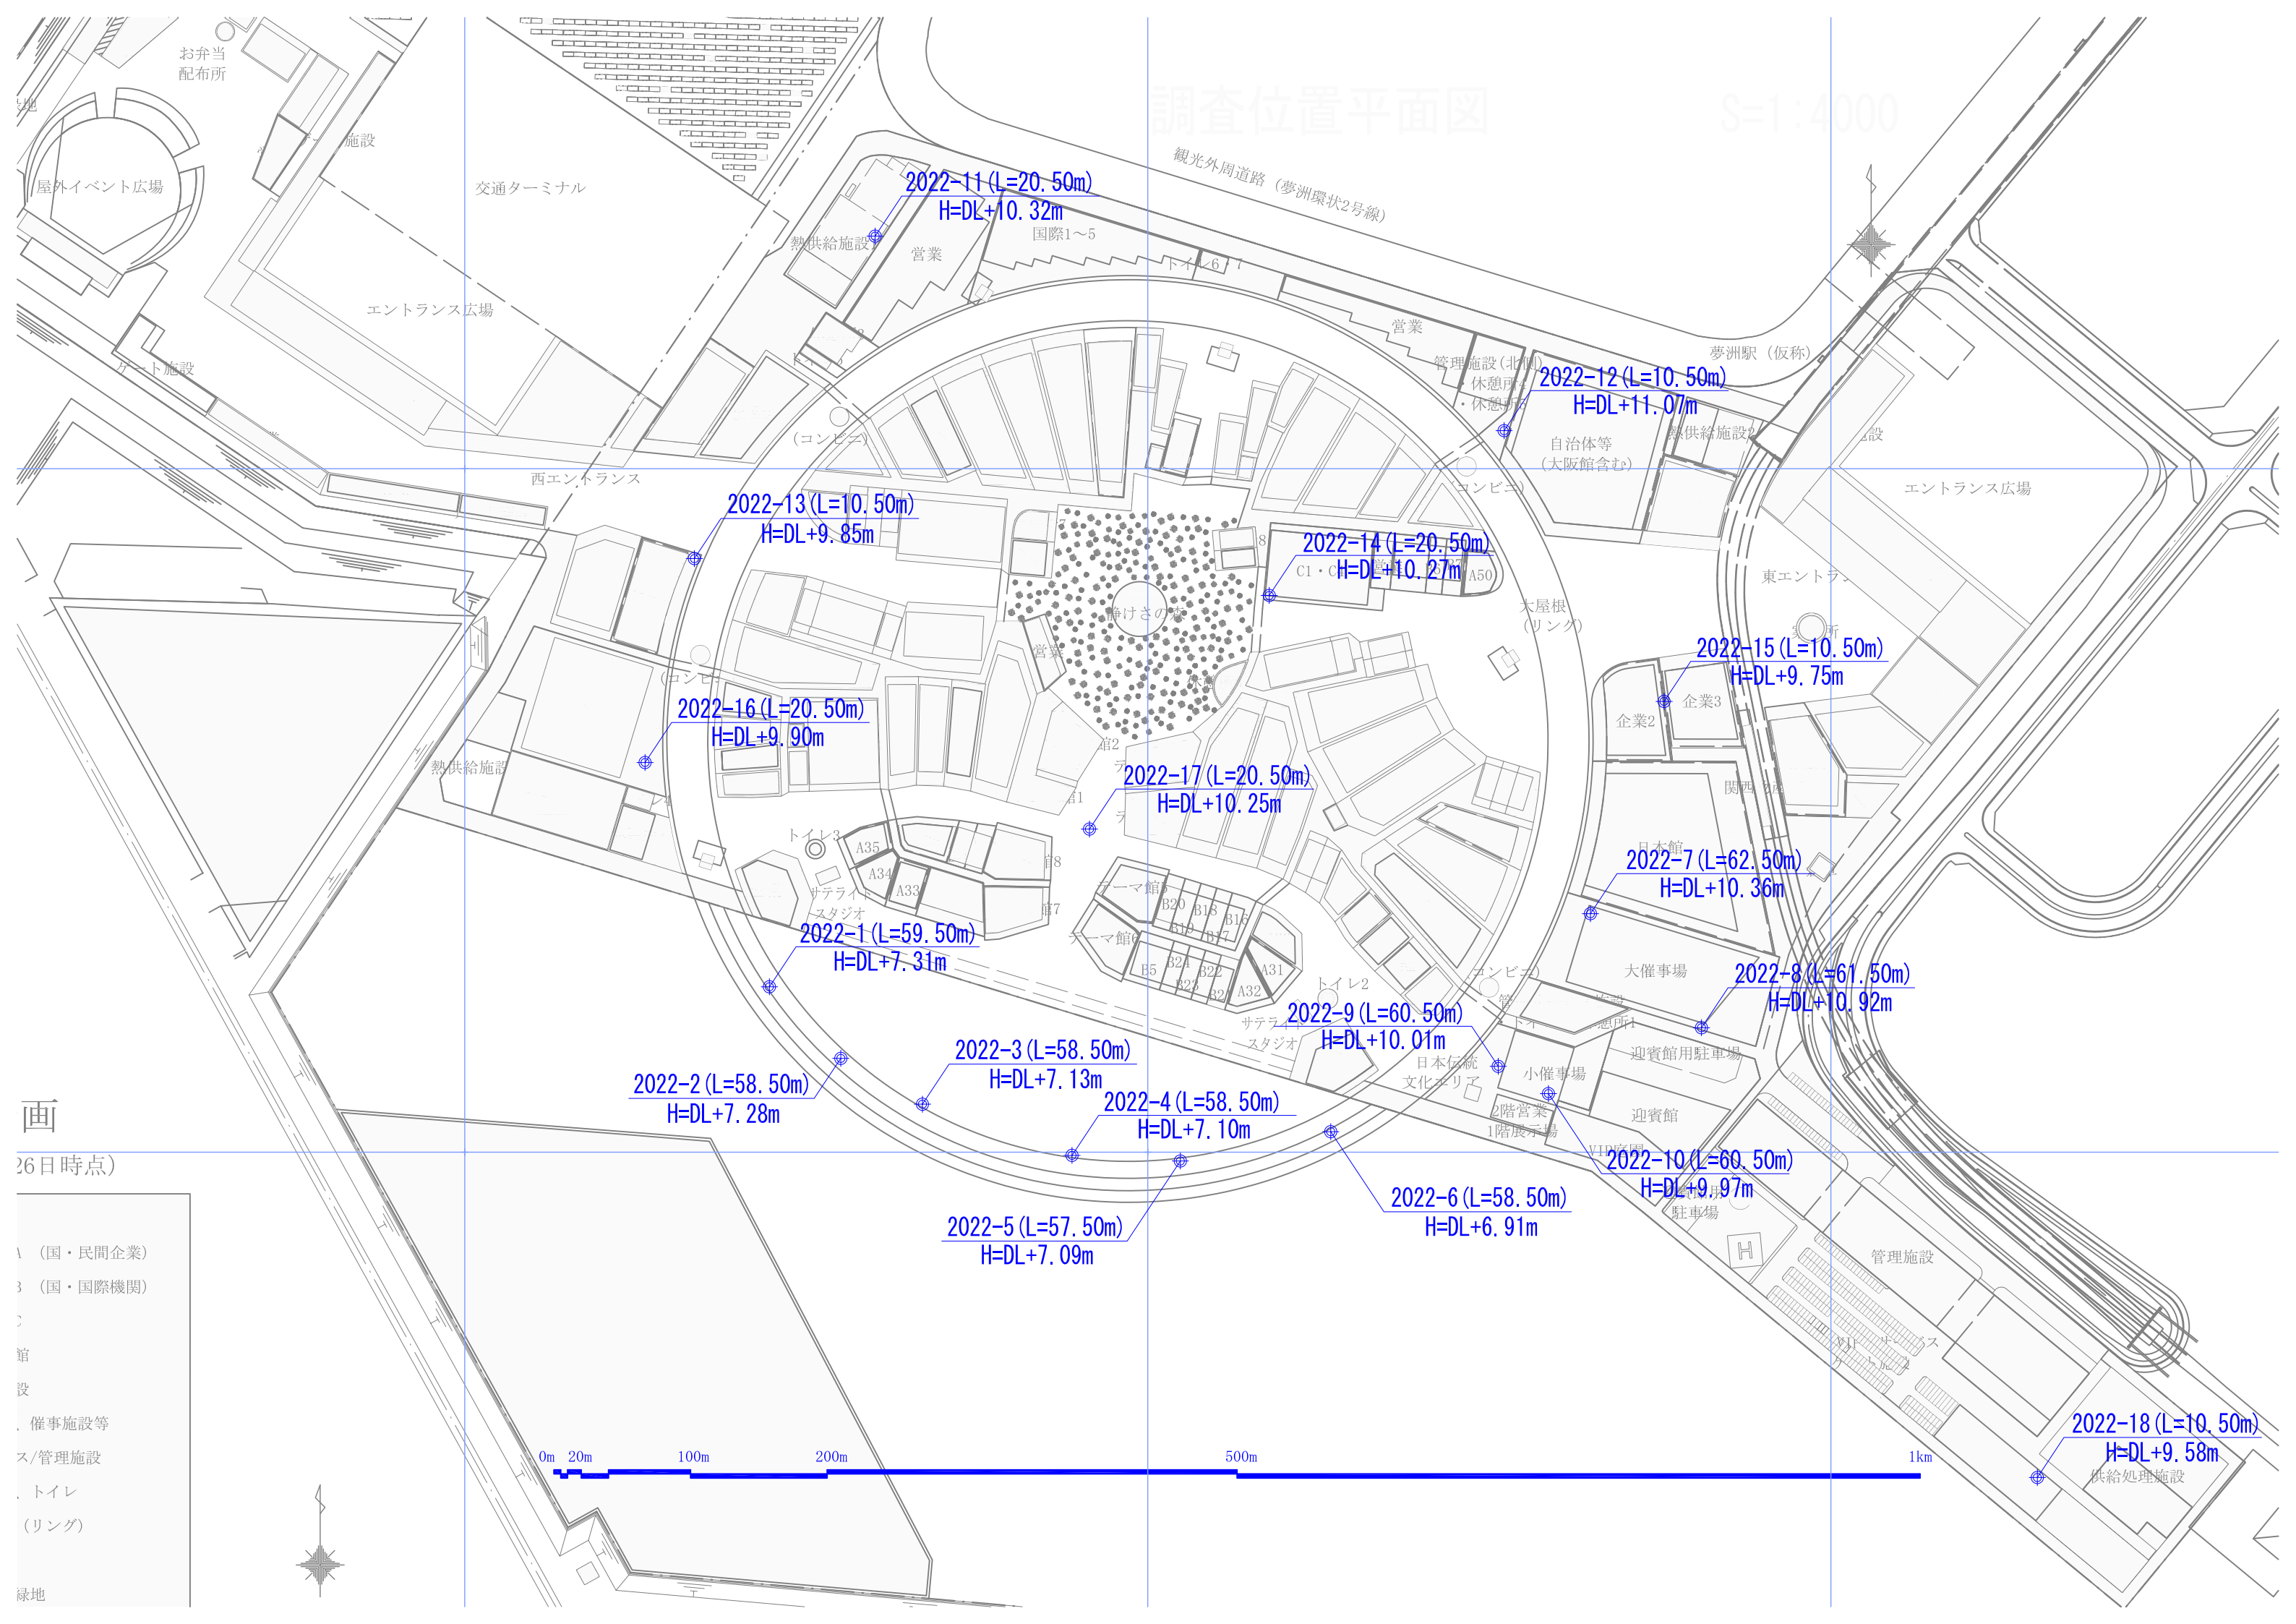

2022-11 (L=20.50m)
H=DL+10.32m

2022-12 (L=10.50m)
H=DL+11.07m

2022-13 (L=10.50m)
H=DL+9.85m

2022-14 (L=20.50m)
H=DL+10.27m

2022-15 (L=10.50m)
H=DL+9.75m

2022-16 (L=20.50m)
H=DL+9.90m

2022-17 (L=20.50m)
H=DL+10.25m

2022-7 (L=62.50m)
H=DL+10.36m

2022-1 (L=59.50m)
H=DL+7.31m

2022-9 (L=60.50m)
H=DL+10.01m

2022-8 (L=61.50m)
H=DL+10.92m

2022-2 (L=58.50m)
H=DL+7.28m

2022-3 (L=58.50m)
H=DL+7.13m

2022-4 (L=58.50m)
H=DL+7.10m

2022-10 (L=60.50m)
H=DL+9.97m

2022-5 (L=57.50m)
H=DL+7.09m

2022-6 (L=58.50m)
H=DL+6.91m

2022-18 (L=10.50m)
H=DL+9.58m

画

26日時点)

- 1 (国・民間企業)
- 3 (国・国際機関)
- 2 (国・民間企業)
- 館
- 役
- 、 催事施設等
- ス/管理施設
- 、 トイレ
- (リング)
- 緑地

